


PLANTED ISLAND MM-1 & STAIR AREA
SCALE: 1" = 10'-0"

KEY	BOTANICAL NAME	PLANT SCHEDULE - THIS SHEET	QTY.	SIZE	NOTES
CA	COCCINIFERA COCCINIFERA		4	3 GAL.	CONT.
BU	EUNOYALIS FORTUNII 'COLORATUS'		243	1 GAL.	CONT.
IG	ILIEX VERTICILLATA 'RED SPRIE'		15	3 GAL.	CONT.
IMF	ILIEX VERTICILLATA 'RED SPRIE'		7	3 GAL.	CONT.
IMV	ILIEX VERTICILLATA 'RED SPRIE'		1	3 GAL.	CONT.
FG	FOETIDICOLA GARDENII		3	3 GAL.	CONT.
JP	JUNIPERUS SPICATA 'SILVER NANA'		10	3 GAL.	CONT.
RF	ROSA FLORIBUNDA 'CARPET ROSE'		10	3 GAL.	CONT.
SS	SCHIZACHYRIS SCOPARIUM 'BLAZE LITTLE BUSHSTEM'		19	3 GAL.	CONT.
SS	SCHIZACHYRIS SCOPARIUM 'BLAZE LITTLE BUSHSTEM'		18	1 GAL.	CONT.

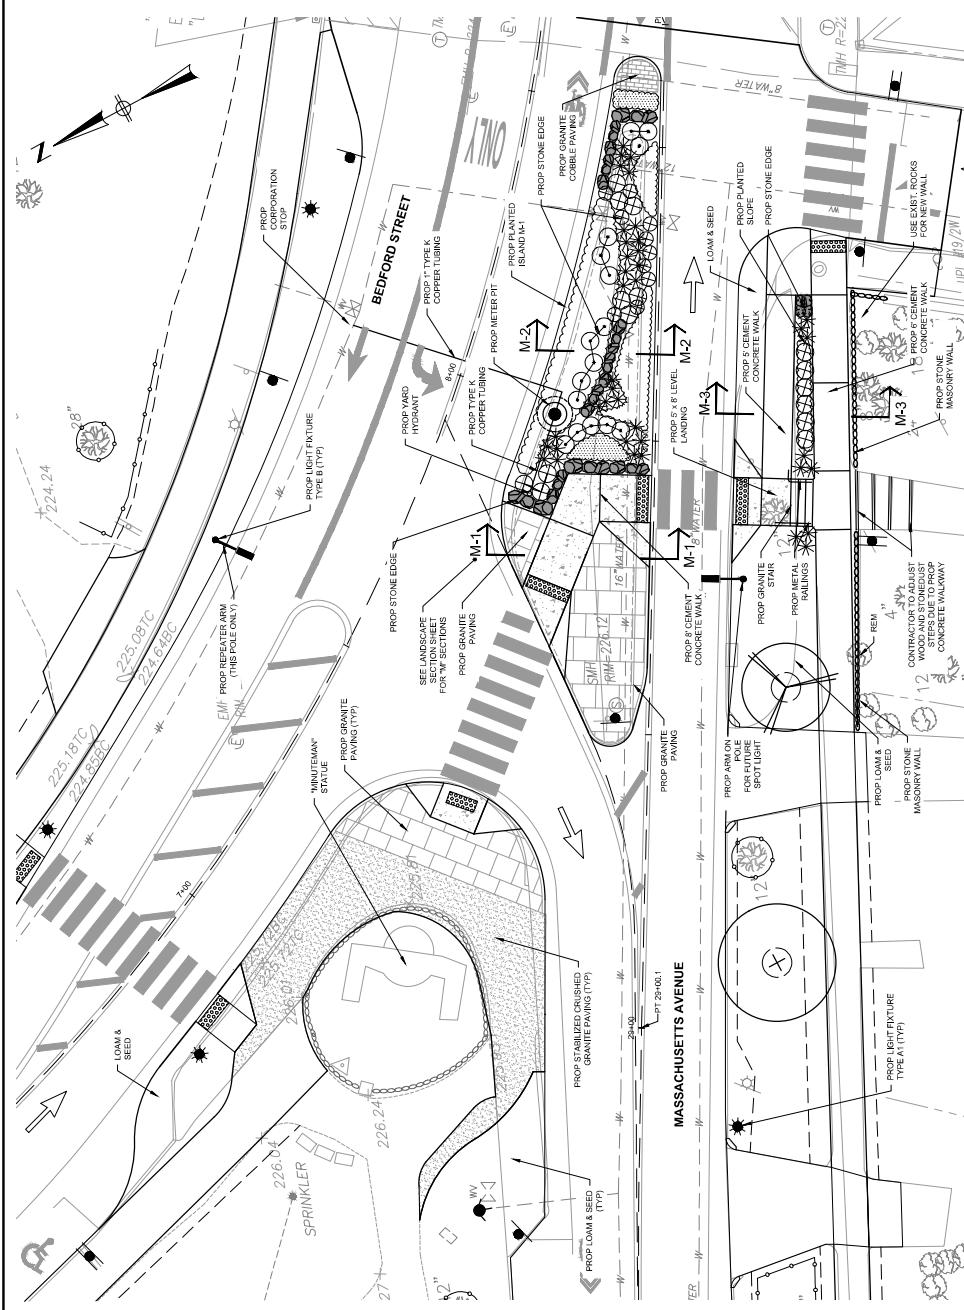

MINUTEMAN & BELFRY AREA PLAN ENLARGEMENT
SCALE: 1" = 10'-0"

DRAWN BY: CM		REGISTERED PROFESSIONAL PREPARED BY		SUBCONSULTANT		SCALE		TITLE		BETA JOB NO. 7081	
DESIGNED BY: KL		REVISIONS		BETA		SCALE IN FEET: 1" = 20'		TRAFFIC SAFETY / STREETSCAPE IMPROVEMENTS LANDSCAPE ENLARGEMENT PLANS		ISSUE DATE 2/20/23 10:22 AM	
CHECKED BY: DJ				WWW.BETA-INC.COM				LEXINGTON, MASSACHUSETTS		SHEET NO. 47 OF 76	
NUMBER	DATE	MADE BY	CHECKED BY								